
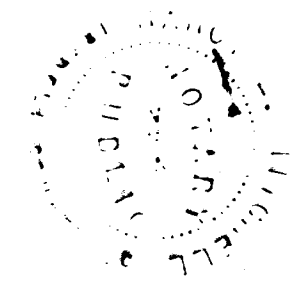


DEPARTMENT OF TRANSPORTATION
DIVISION OF HIGHWAYS
PROPOSED DIVISION ROAD
CONSTRUCTION STANDARDS CERTIFICATION
APPROVED J. W. Alexander
DISTRICT ENGINEER
DATE Jan. 19, 1979

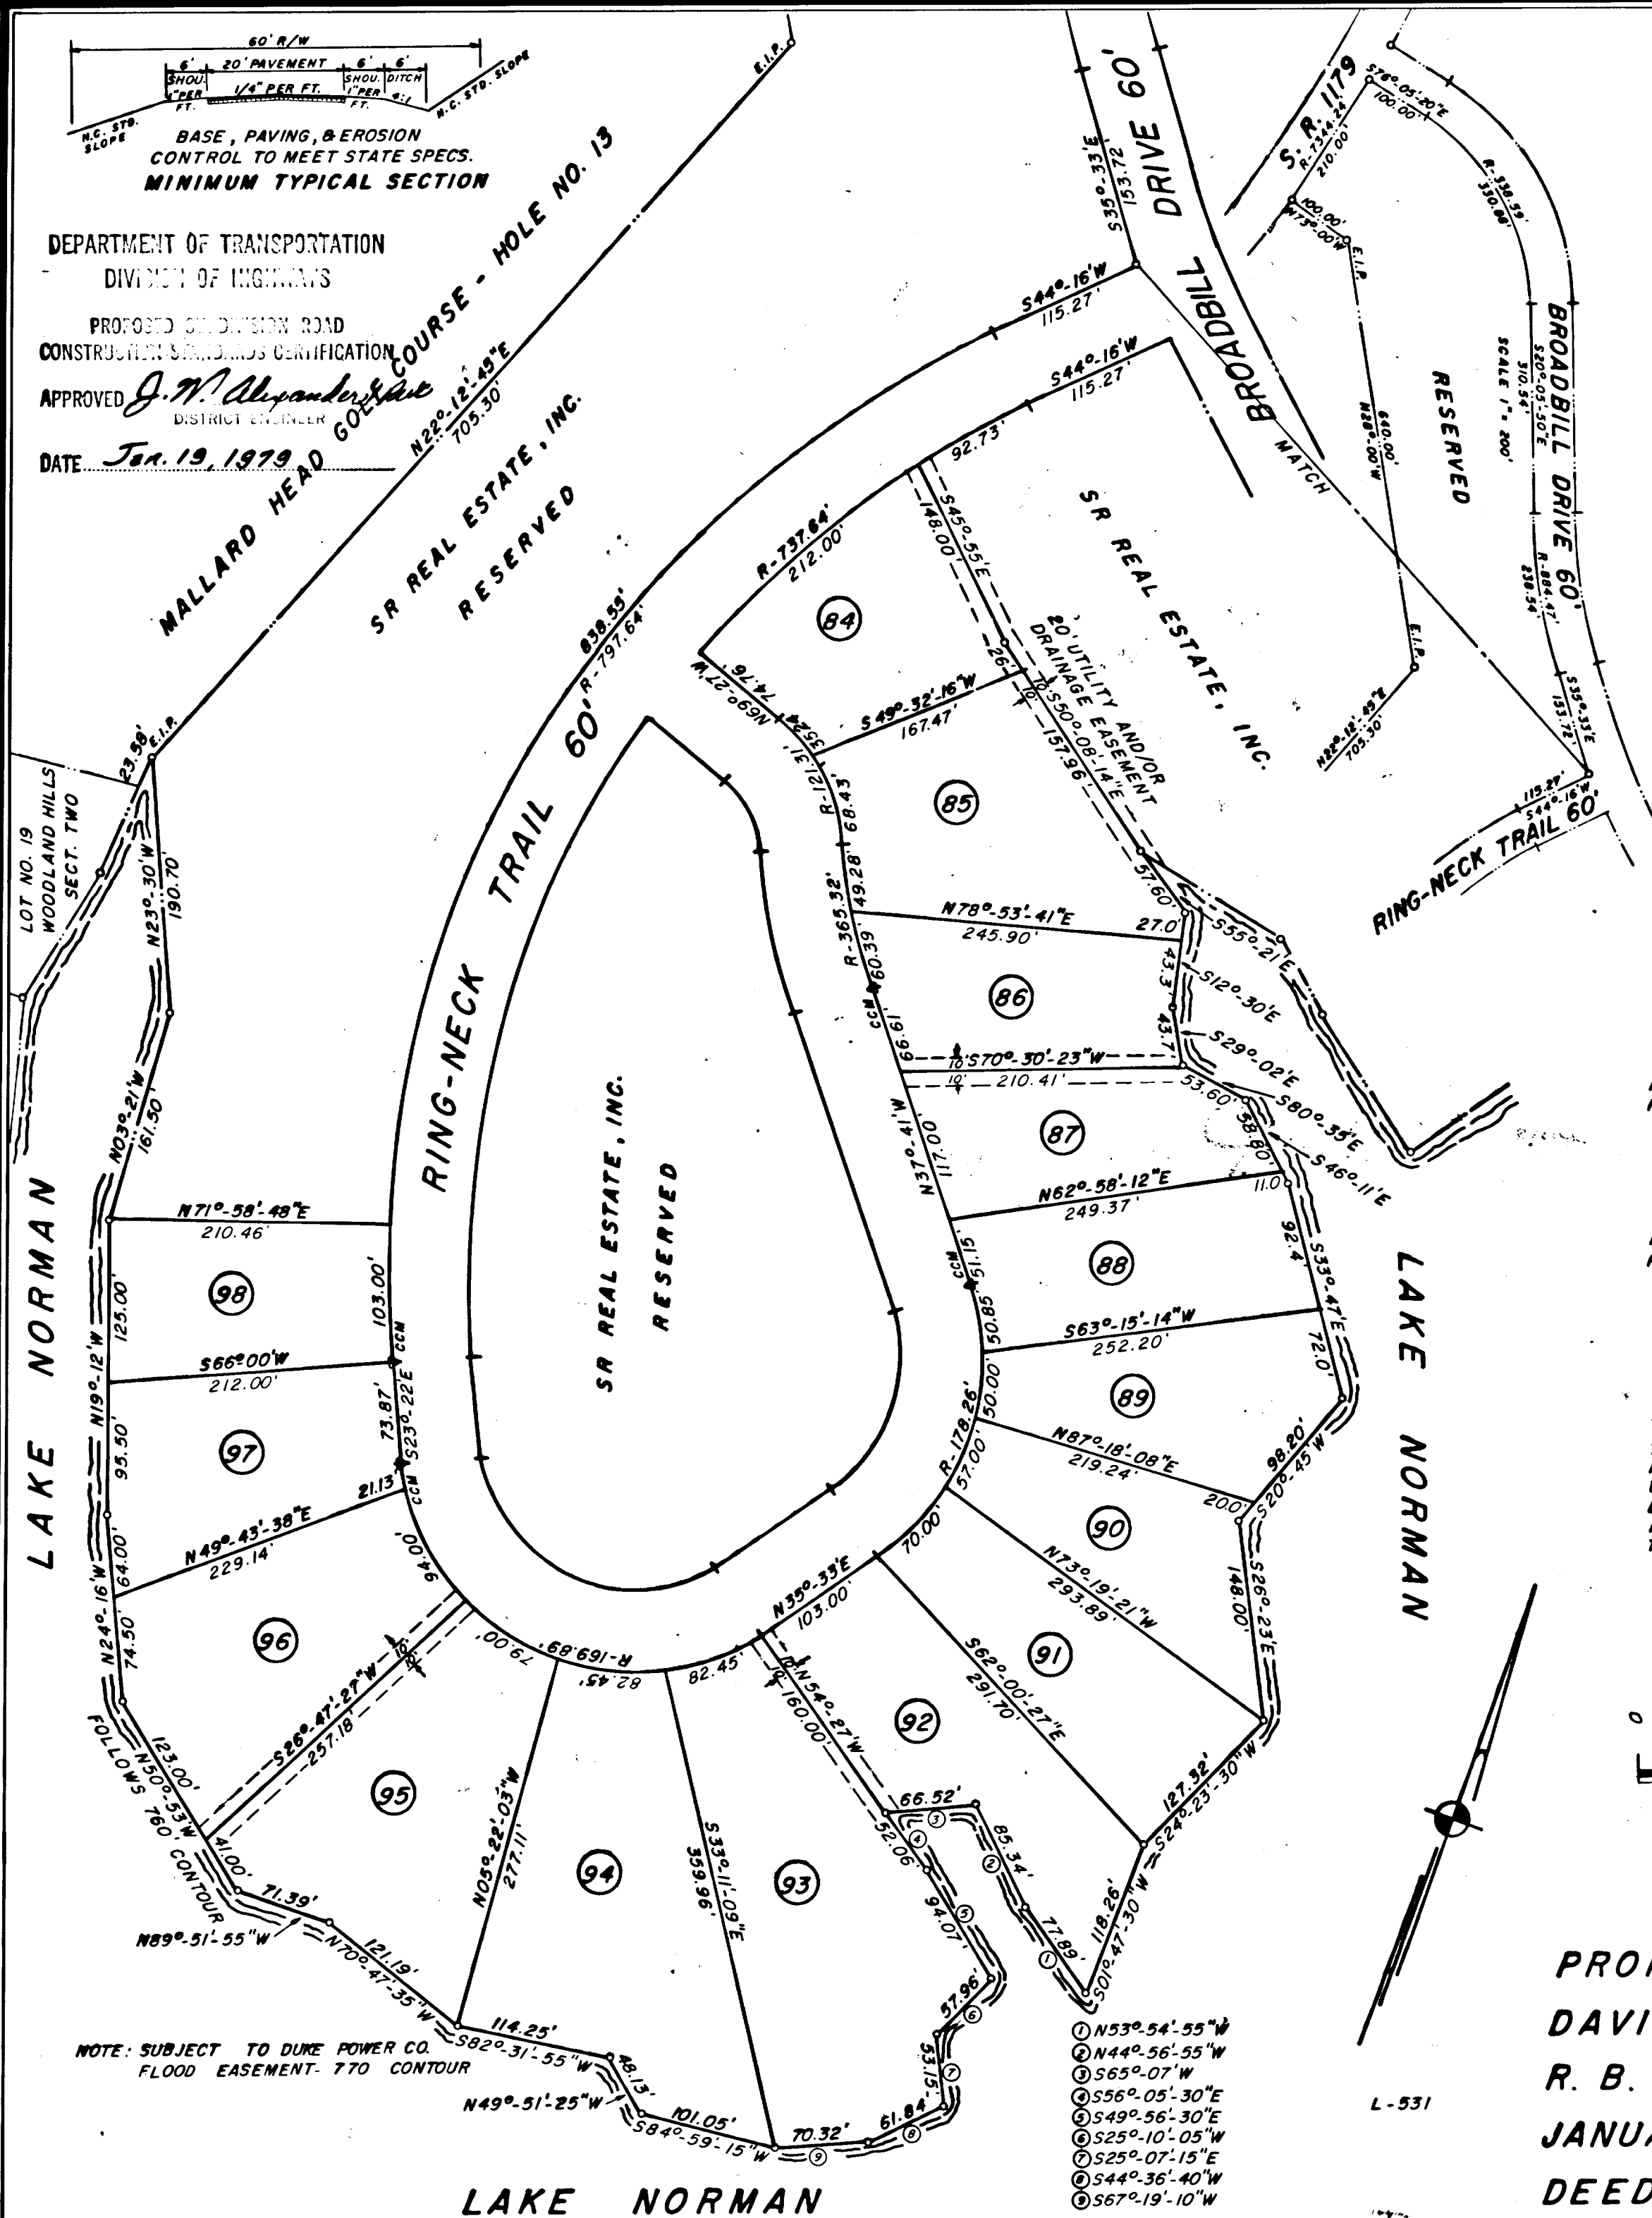

STATE OF NORTH CAROLINA
COUNTY OF IREDELL
The undersigned surveyor, being duly sworn, deposes and says that the plat upon which this certificate appears is in all respects correct and was prepared from an actual survey made by him on the 19 day of JANUARY 1979, with maximum linear error of closure of 1:5000 and a maximum field error of angular closure of 15 SEC. PER ANGLE.

R. B. Kestler, Jr.
Registered Surveyor

NORTH CAROLINA
IREDELL COUNTY
Linda H. Smith, a Notary Public
do hereby certify that R. B. Kestler, Jr., Registered Surveyor, personally appeared before me on the 19 day of JANUARY 1979, and acknowledged to me the execution of the foregoing certificate. (Let the instrument, with the certificate be registered.)
This 19 day of JANUARY 1979.

Linda H. Smith
Notary Public
MY COMMISSION EXPIRES: 7-11-83

Know all men by these presents, that we hereby certify that we are the owners of the property shown on this plat, that we hereby declare to the public that we intend to use the same as streets and utility easements on this plat.

SR REAL ESTATE, INC.
R. B. Kestler, Jr.

NORTH CAROLINA
IREDELL COUNTY
Nancy L. Mitchell, a Notary Public
do hereby certify that R. B. Kestler, Jr., Registered Surveyor, personally appeared before me on the 21 day of MARCH 1979, and acknowledged to me the execution of the foregoing certificate. (Let the instrument, with the certificate be registered.)
This 21 day of MARCH 1979.


Nancy L. Mitchell
Notary Public
MY COMMISSION EXPIRES: April 7, 1981

PROVIDED THAT THE PLAT IS RECORDED WITHIN SIXTY (60) DAYS OF FINAL APPROVAL, IT IS APPROVED BY THE BOARD OF COMMISSIONERS.
March 10, 1979
DATE
Joe H. Troutman
CHAIRMAN OR AGENT

PROVIDED THAT THE PLAT IS RECORDED WITHIN SIXTY (60) DAYS OF FINAL APPROVAL, IT IS RECOMMENDED BY THE PLANNING BOARD.
MARCH 13, 1979
DATE
Lou A. Pennington II
CHAIRMAN OR AGENT

STATE OF NORTH CAROLINA
IREDELL COUNTY
THE FOREGOING CERTIFICATES OF LINDA H. SMITH NOTARY PUBLIC IS CERTIFIED TO BE CORRECT. THIS INSTRUMENT WAS PRESENTED FOR REGISTRATION THIS DAY AND HOUR AND DULY RECORDED IN THE OFFICE OF REGISTER OF DEEDS OF IREDELL CO., N.C. IN PLAT BOOK 16 PAGE 82 THIS 12 DAY OF MARCH A.D. AT 2:30 O'CLOCK P.M.

R. B. Kestler, Jr.
REGISTER OF DEEDS

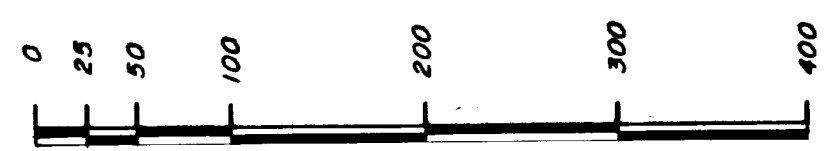

SECTION FOUR OF
WOODLAND HILLS
PROPERTY OF SR REAL ESTATE, INC.
DAVIDSON TWSP. IREDELL CO., N.C.
R. B. KESTLER, JR. REG. SURVEYOR
JANUARY 15, 1979 SCALE 1" = 100'
DEED REF. - BOOK 601, PAGE 506

L-531