

STATE OF NORTH CAROLINA
COUNTY OF IREDELL

"The undersigned surveyor, being duly sworn, deposes and says that the plat upon which this certificate appears is in all respects correct according to the best of his knowledge and belief and was prepared from an actual survey made by him on the 9TH day of MAY 1978, with maximum linear error of closure of 1:7500' and a maximum field error of angular closure of 10" PER ANG.

R. B. Kestler, Jr.
Registered Surveyor

NORTH CAROLINA
IREDELL COUNTY

Nancy L. Mitchell, Notary Public
Notary Public for Irredell County
County and State of North Carolina do hereby certify that R. B. Kestler, Jr., Registered Surveyor, personally appeared before me this day and acknowledged the due execution of the foregoing certificate. (Let the instrument, with the certificate be registered.)
This 15th day of May 1978

Nancy L. Mitchell
Notary Public

My Commission Expires: April 7, 1981.

Know all men by these presents, that I, P. B. Reynolds hereby certify that We are the owners of the property shown on this plat and I hereby acknowledge this plat and its attachment to the land and do hereby dedicate to public use as streets and all areas shown on this plat.

S.R. Real Estate, Inc.
by: P. B. Reynolds
Pres.

NORTH CAROLINA
IREDELL COUNTY

Andrea C. Bunker, Notary Public
Notary Public for Irredell County
County and State of North Carolina do hereby certify that P. B. Reynolds, President of S.R. Real Estate, Inc., personally appeared before me this day and acknowledged the due execution of the foregoing certificate. (Let the instrument, with the certificate be registered.)
This 20 day of June 1978

Andrea C. Bunker
Notary Public

My Commission Expires September 29, 1981

PROVIDED THAT THE PLAT IS RECORDED WITHIN SIXTY (60) DAYS OF FINAL APPROVAL, IT IS APPROVED BY THE BOARD OF COMMISSIONERS.

DATE

John W. Silby
CHAIRMAN OR AGENT

PROVIDED THAT THE PLAT IS RECORDED WITHIN SIXTY (60) DAYS OF FINAL APPROVAL, IT IS RECOMMENDED BY THE PLANNING BOARD.


June 7, 1978
DATE

John B. Denton
CHAIRMAN OR AGENT

STATE OF NORTH CAROLINA
IREDELL COUNTY

THE FOREGOING CERTIFICATES OF Nancy L. Mitchell NOTARY PUBLIC IS CERTIFIED TO BE CORRECT. THIS INSTRUMENT WAS PRESENTED FOR REGISTRATION THIS DAY AND HOUR AND DULY RECORDED IN THE OFFICE OF REGISTER OF DEEDS OF IREDELL CO., N.C. IN PLAT BOOK 16 PAGE 2 THIS 20 DAY OF JUNE A.D. AT 5:00 O'CLOCK P. M. 1978

R. L. Miskil
REGISTER OF DEEDS

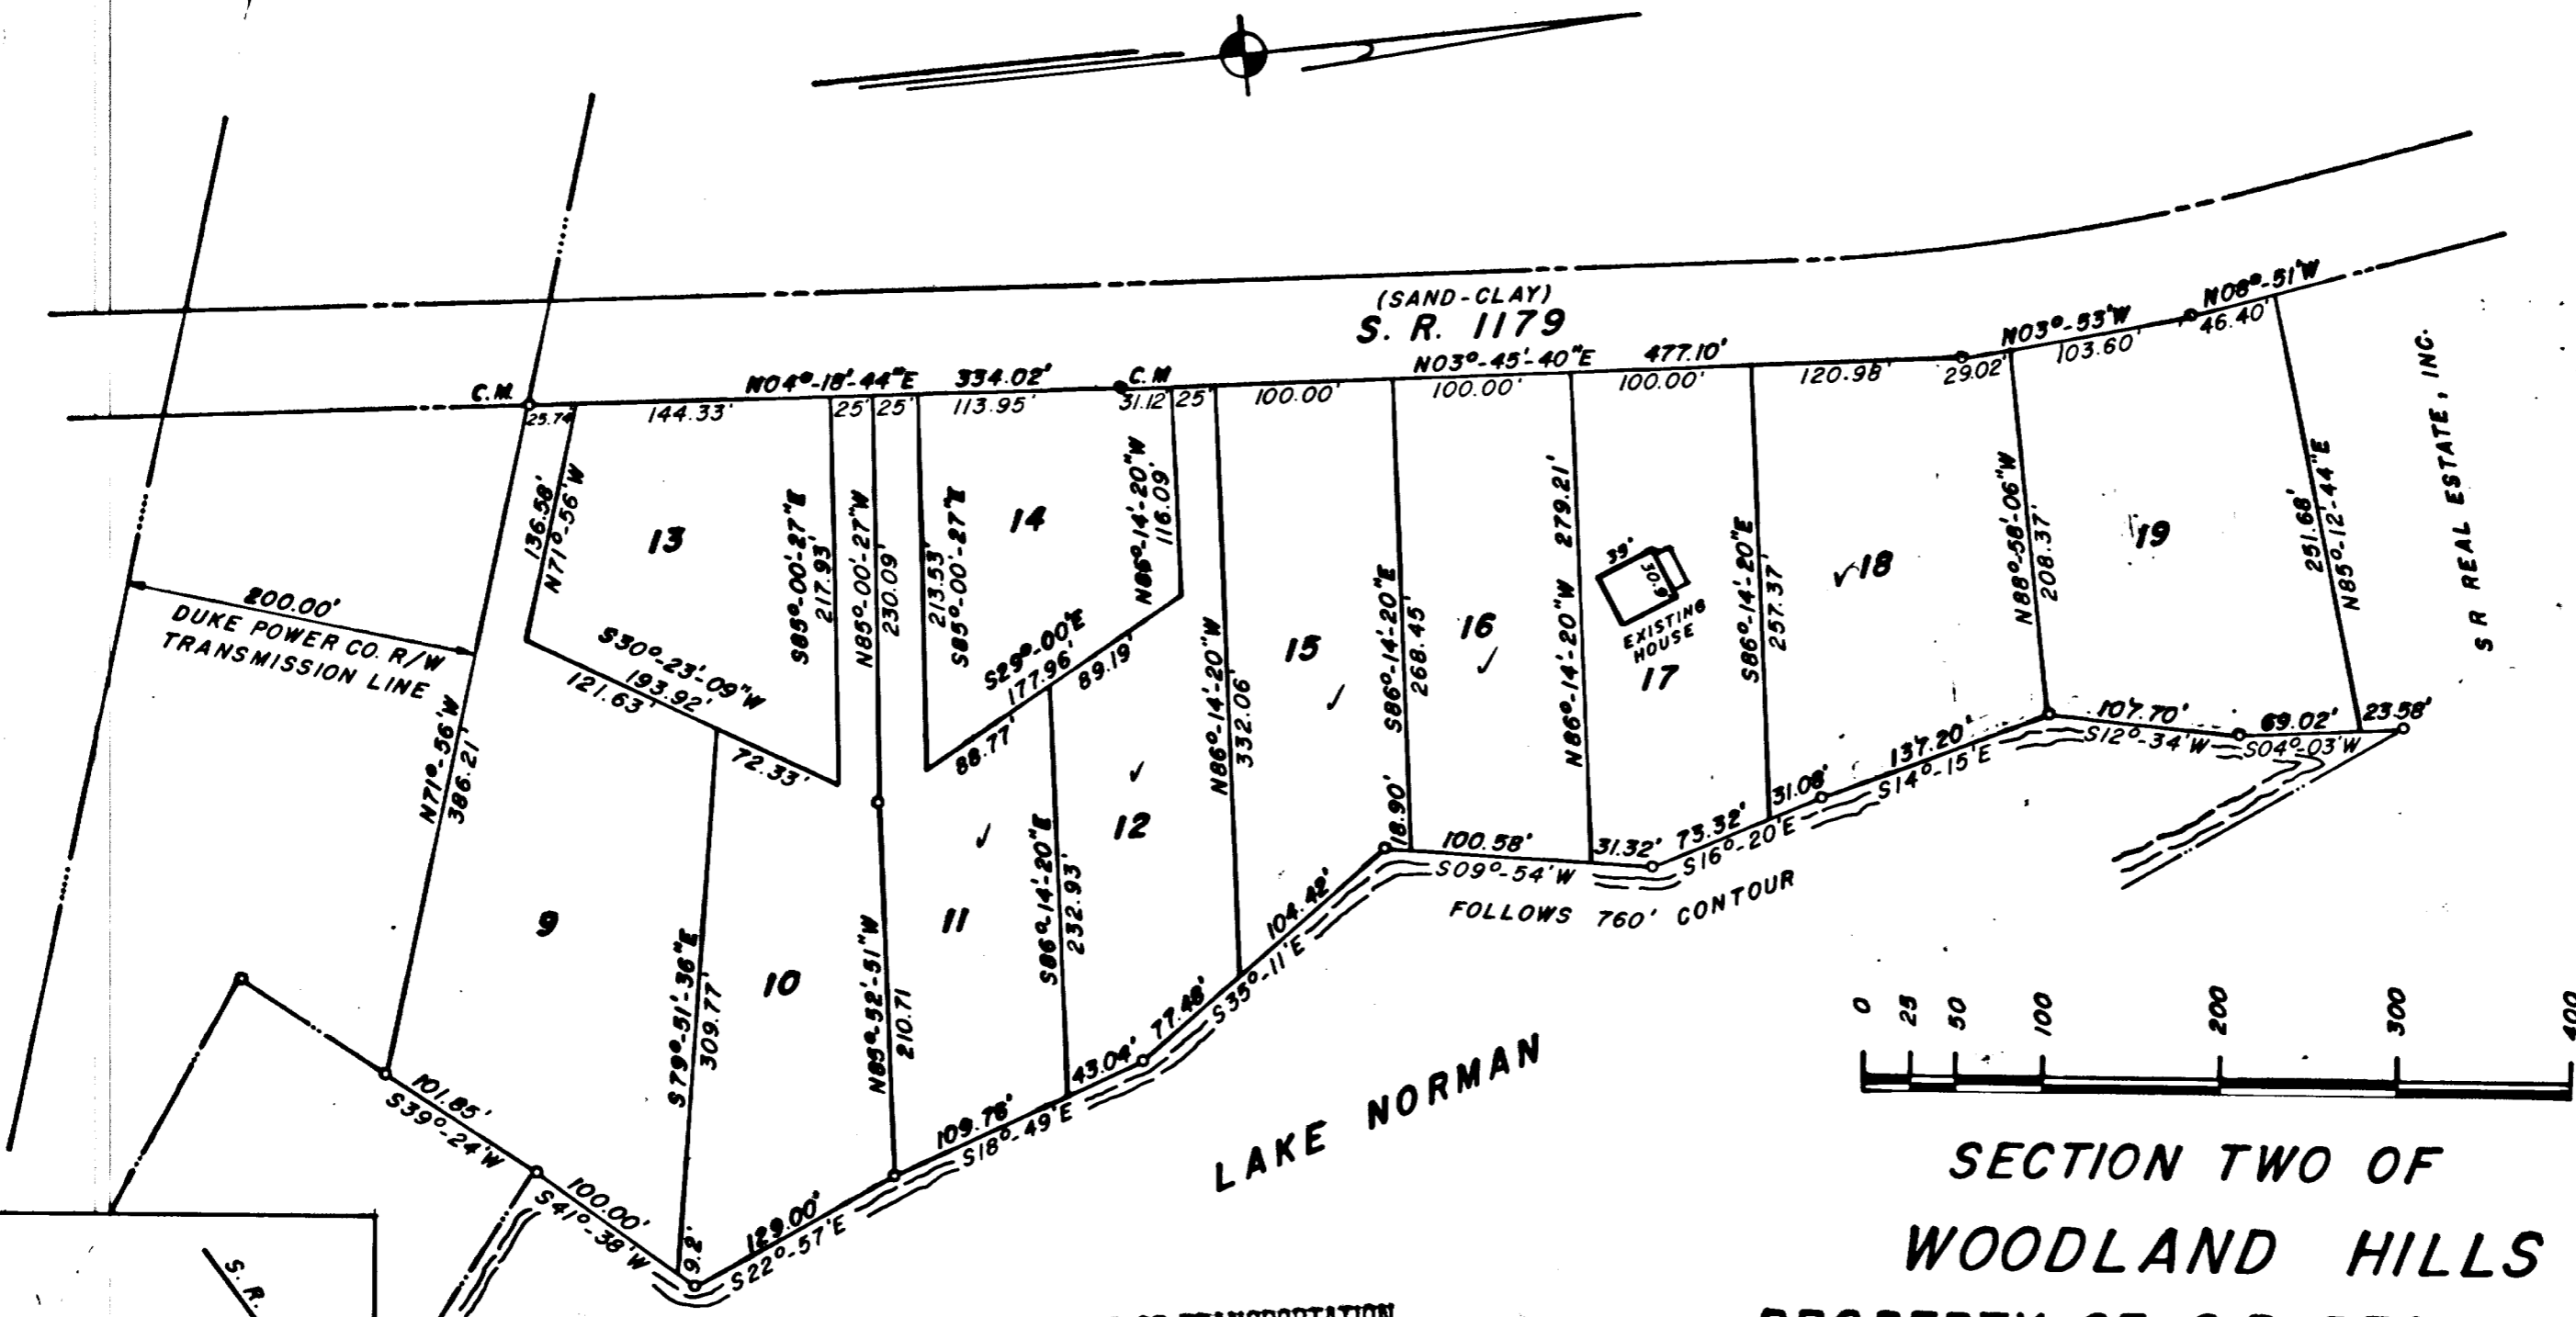

DEPARTMENT OF TRANSPORTATION
DIVISION OF HIGHWAYS

PROPOSED SUBDIVISION ROAD
CONSTRUCTION STANDARDS CERTIFICATION

APPROVED J. W. Bunker
DISTRICT ENGINEER

DATE 5-26-78

SECTION TWO OF
WOODLAND HILLS
PROPERTY OF S R REAL ESTATE, INC.
DAVIDSON TWSP. IREDELL CO., N.C.
R. B. KESTLER, JR. REG. SURVEYOR
MAY 9, 1978 SCALE 1" = 100
DEED REF. BOOK 601, PAGE 506

