

DEPARTMENT OF TRANSPORTATION  
 DIVISION OF HIGHWAYS  
 PROPOSED SUBDIVISION ROAD  
 CONSTRUCTION STANDARDS CERTIFICATION  
 APPROVED J. W. [Signature]  
 DISTRICT ENGINEER  
 DATE 6-7-78

PROVIDED THAT THE PLAT IS RECORDED WITHIN SIXTY (60) DAYS OF FINAL APPROVAL, IT IS APPROVED BY THE BOARD OF COMMISSIONERS.

DATE \_\_\_\_\_  
John M. Silley  
 CHAIRMAN OR AGENT


PROVIDED THAT THE PLAT IS RECORDED WITHIN SIXTY (60) DAYS OF FINAL APPROVAL, IT IS RECOMMENDED BY THE PLANNING BOARD.

DATE June 7, 1978  
John B. Simpson  
 CHAIRMAN OR AGENT

STATE OF NORTH CAROLINA  
 IREDELL COUNTY

THE FOREGOING CERTIFICATES OF Sandra C. Buckner and Nancy L. Mitchell NOTARY PUBLIC IS CERTIFIED TO BE CORRECT. THIS INSTRUMENT WAS PRESENTED FOR REGISTRATION THIS DAY AND HOUR AND DULY RECORDED IN THE OFFICE OF REGISTER OF DEEDS OF IREDELL CO., N.C. IN PLAT BOOK \_\_\_\_\_ PAGE \_\_\_\_\_ THIS 20 DAY OF JUNE A.D. AT 11:00 O'CLOCK P. M. 1978

P. B. Kestler, Jr.  
 REGISTER OF DEEDS

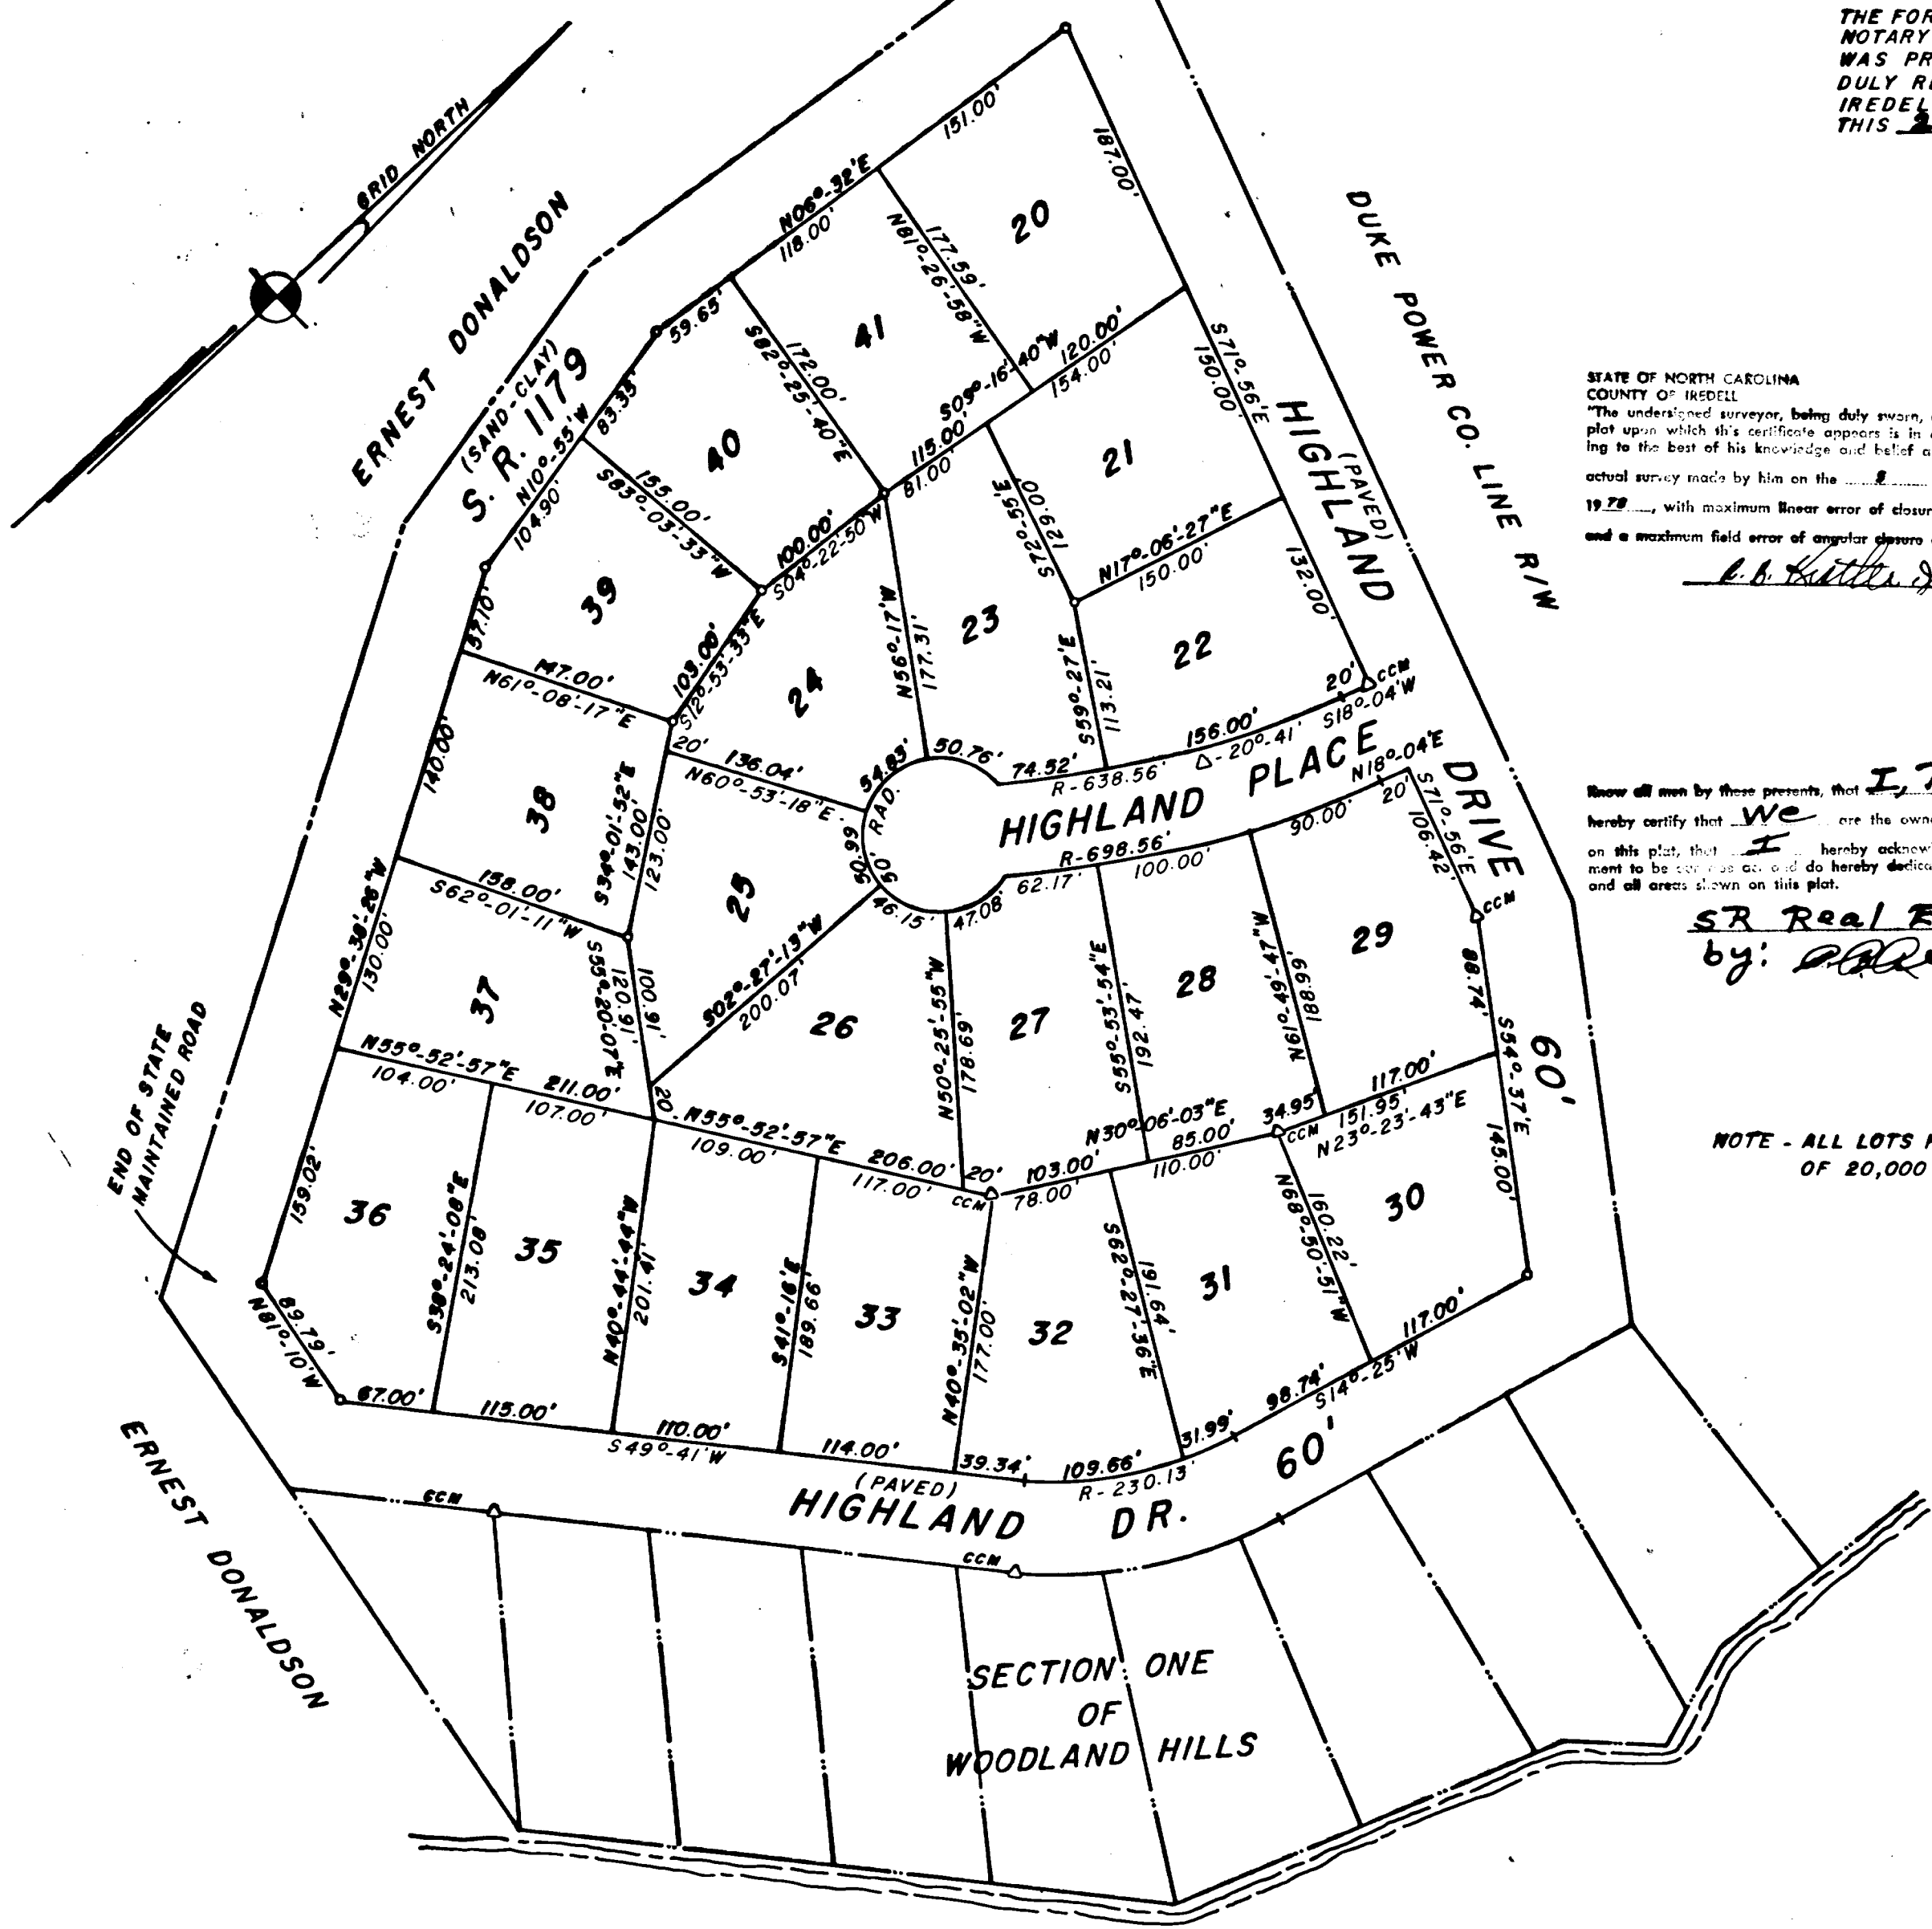

STATE OF NORTH CAROLINA  
 COUNTY OF IREDELL  
 The undersigned surveyor, being duly sworn, deposes and says that the plat upon which this certificate appears is in all respects correct according to the best of his knowledge and belief and was prepared from an actual survey made by him on the \_\_\_\_\_ day of JUNE 1978, with maximum linear error of closure of 1:3000 and a maximum field error of angular closure of 13 SEC. PER ANGLE.

P. B. Kestler, Jr.  
 Registered Surveyor


NORTH CAROLINA  
 IREDELL COUNTY  
Nancy L. Mitchell (Notary Public)  
 County and State of North Carolina do hereby certify that P. B. Kestler, Jr. Registered Surveyor, personally appeared before me this day and acknowledged the due execution of the foregoing certificate. (Let the instrument, with the certificate be registered.)  
 This \_\_\_\_\_ day of JUNE 1978.

Nancy L. Mitchell  
 Notary Public  
 My commission Expires: April 7, 1981.

Know all men by these presents, that I, P. B. Reynolds hereby certify that We are the owners of the property shown on this plat, that I hereby acknowledge this plat and allotment to be correct and do hereby dedicate to public use as streets and all areas shown on this plat.  
SR Real Estate, Inc.  
 by: P. B. Reynolds Pres.

NORTH CAROLINA  
 IREDELL COUNTY  
Sandra C. Buckner (Notary Public)  
 County and State of North Carolina do hereby certify that P. B. Reynolds, President owner, personally appeared before me this day and acknowledged the due execution of the foregoing certificate. (Let the instrument, with the certificate be registered.)  
 This 20 day of June 1978.  
Sandra C. Buckner  
 Notary Public  
 My Commission Expires September 29, 1981

NOTE - ALL LOTS HAVE A MINIMUM OF 20,000 SQ. FT.

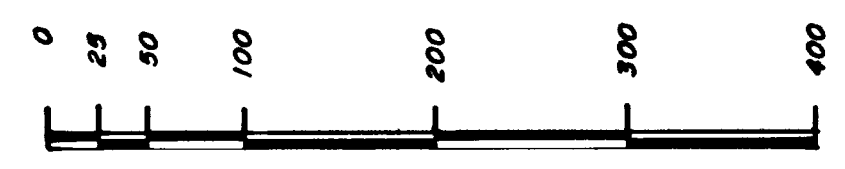

SECTION THREE  
 OF  
 WOODLAND HILLS  
 PROPERTY OF SR REAL ESTATE, INC.  
 DAVIDSON TWP., IREDELL CO., N. C.  
 R. B. KESTLER, JR., REG. SURVEYOR  
 JUNE 1, 1978 SCALE 1"=100'  
 DEED REF. - BOOK 601, PAGE 506

LAKE NORMAN