

Know all men by these presents, that I, P.B. Reynolds
 hereby certify that We are the owners of the property shown
 on this plat, that I hereby acknowledge this plat and allotment
 to be our free act and do hereby dedicate to public use as streets
 and all areas shown on this plat.
Robert Reynolds Area
S R Real Estate, Inc.


STATE OF NORTH CAROLINA
 COUNTY OF IREDELL
 The undersigned surveyor, being duly sworn, deposes and says that the
 plat upon which this certificate appears is in all respects correct accord-
 ing to the best of his knowledge and belief and was prepared from an
 actual survey made by him on the 1 day of SEPT.
1977, with maximum linear error of closure of 1:7500
 and a maximum field error of angular closure of 10 SEC. PER ANGLE
R. B. Kestler, Jr.
 Registered Surveyor

PROVIDED THAT THE PLAT IS RECORDED WITHIN SIXTY (60) DAYS OF
 FINAL APPROVAL, IT IS APPROVED BY THE BOARD OF COMMISSIONERS.
Sept. 27, 77
 DATE
Robert Reynolds
 CHAIRMAN OR AGENT

NORTH CAROLINA
 IREDELL COUNTY
 _____ (Notary Public)
 Clerk of Superior Court of _____
 County and State of _____ do hereby
 certify that _____ Registered Surveyor,
 personally appeared before me this day and acknowledged the due execution
 of the foregoing certificate. (Let the instrument, with the certificate be
 registered.)
 This _____ day of _____ 1977

NORTH CAROLINA
 IREDELL COUNTY
Nancy L. Mitchell (Notary Public)
 _____ of Iredell
 County and State of North Carolina do hereby
 certify that R. B. Kestler, Jr. Registered Surveyor,
 personally appeared before me this day and acknowledged the due execution
 of the foregoing certificate. (Let the instrument, with the certificate be
 registered.)
 This 6th day of October 1977
 My Commission Expires:
April 7, 1981.
Nancy L. Mitchell
 Notary Public


PROVIDED THAT THE PLAT IS RECORDED WITHIN SIXTY (60) DAYS OF
 FINAL APPROVAL, IT IS RECOMMENDED BY THE PLANNING BOARD.
Sept 7 1977
 DATE
Joe S. Bruner
 CHAIRMAN OF AGENT
 Planning Committee

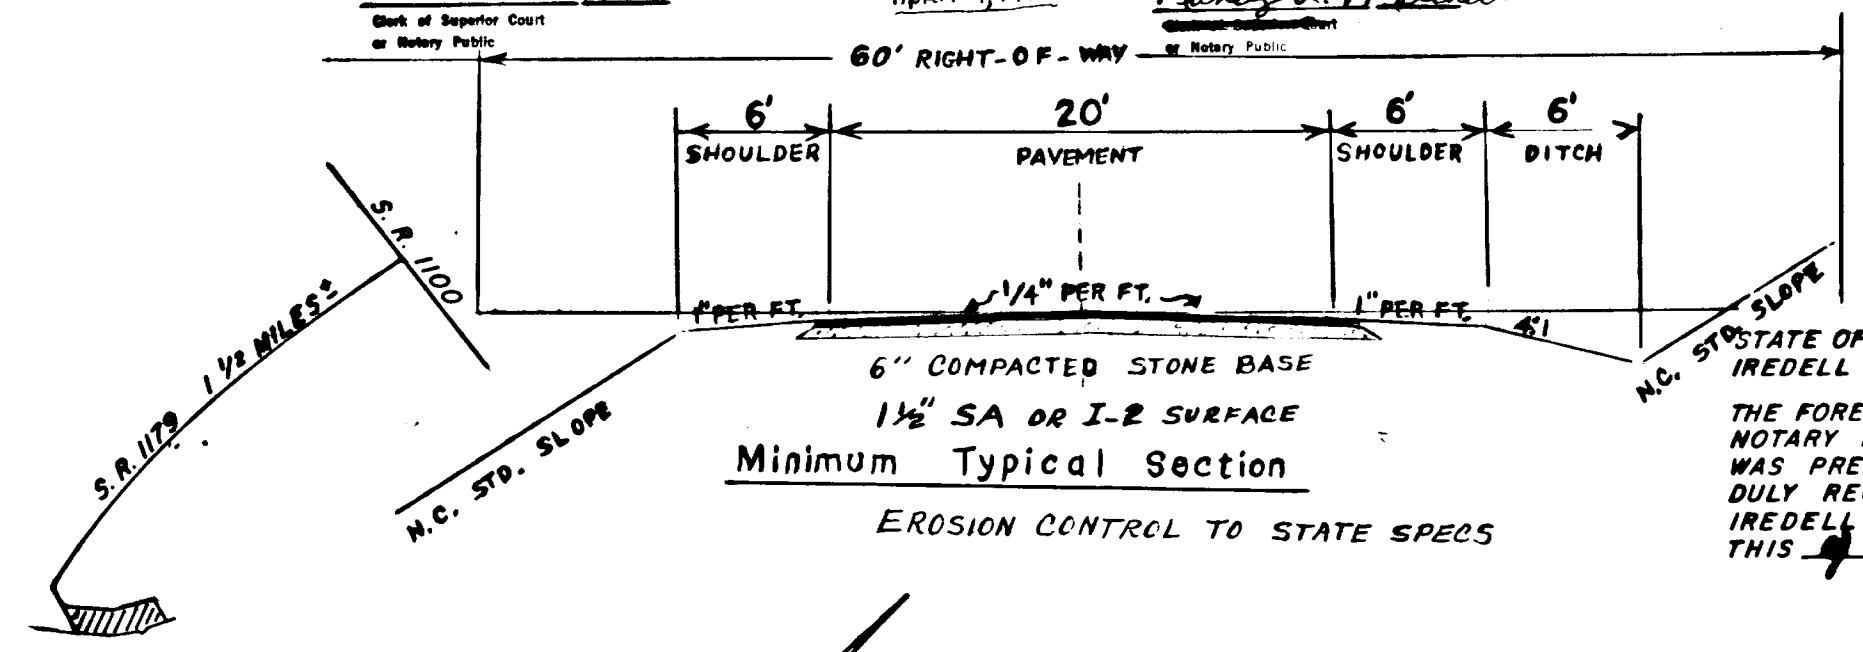

STATE OF NORTH CAROLINA
 IREDELL COUNTY
 THE FOREGOING CERTIFICATES OF Nancy L. Mitchell
 NOTARY PUBLIC IS CERTIFIED TO BE CORRECT. THIS INSTRUMENT
 WAS PRESENTED FOR REGISTRATION THIS DAY AND HOUR AND
 DULY RECORDED IN THE OFFICE OF REGISTER OF DEEDS OF
 IREDELL CO., N.C. IN PLAT BOOK 15 PAGE 79
 THIS 9 DAY OF OCT., 1977 A.D. AT 10:00 O'CLOCK P. M.

R. B. Kestler, Jr.
 REGISTER OF DEEDS

SITE LOCATION MAP

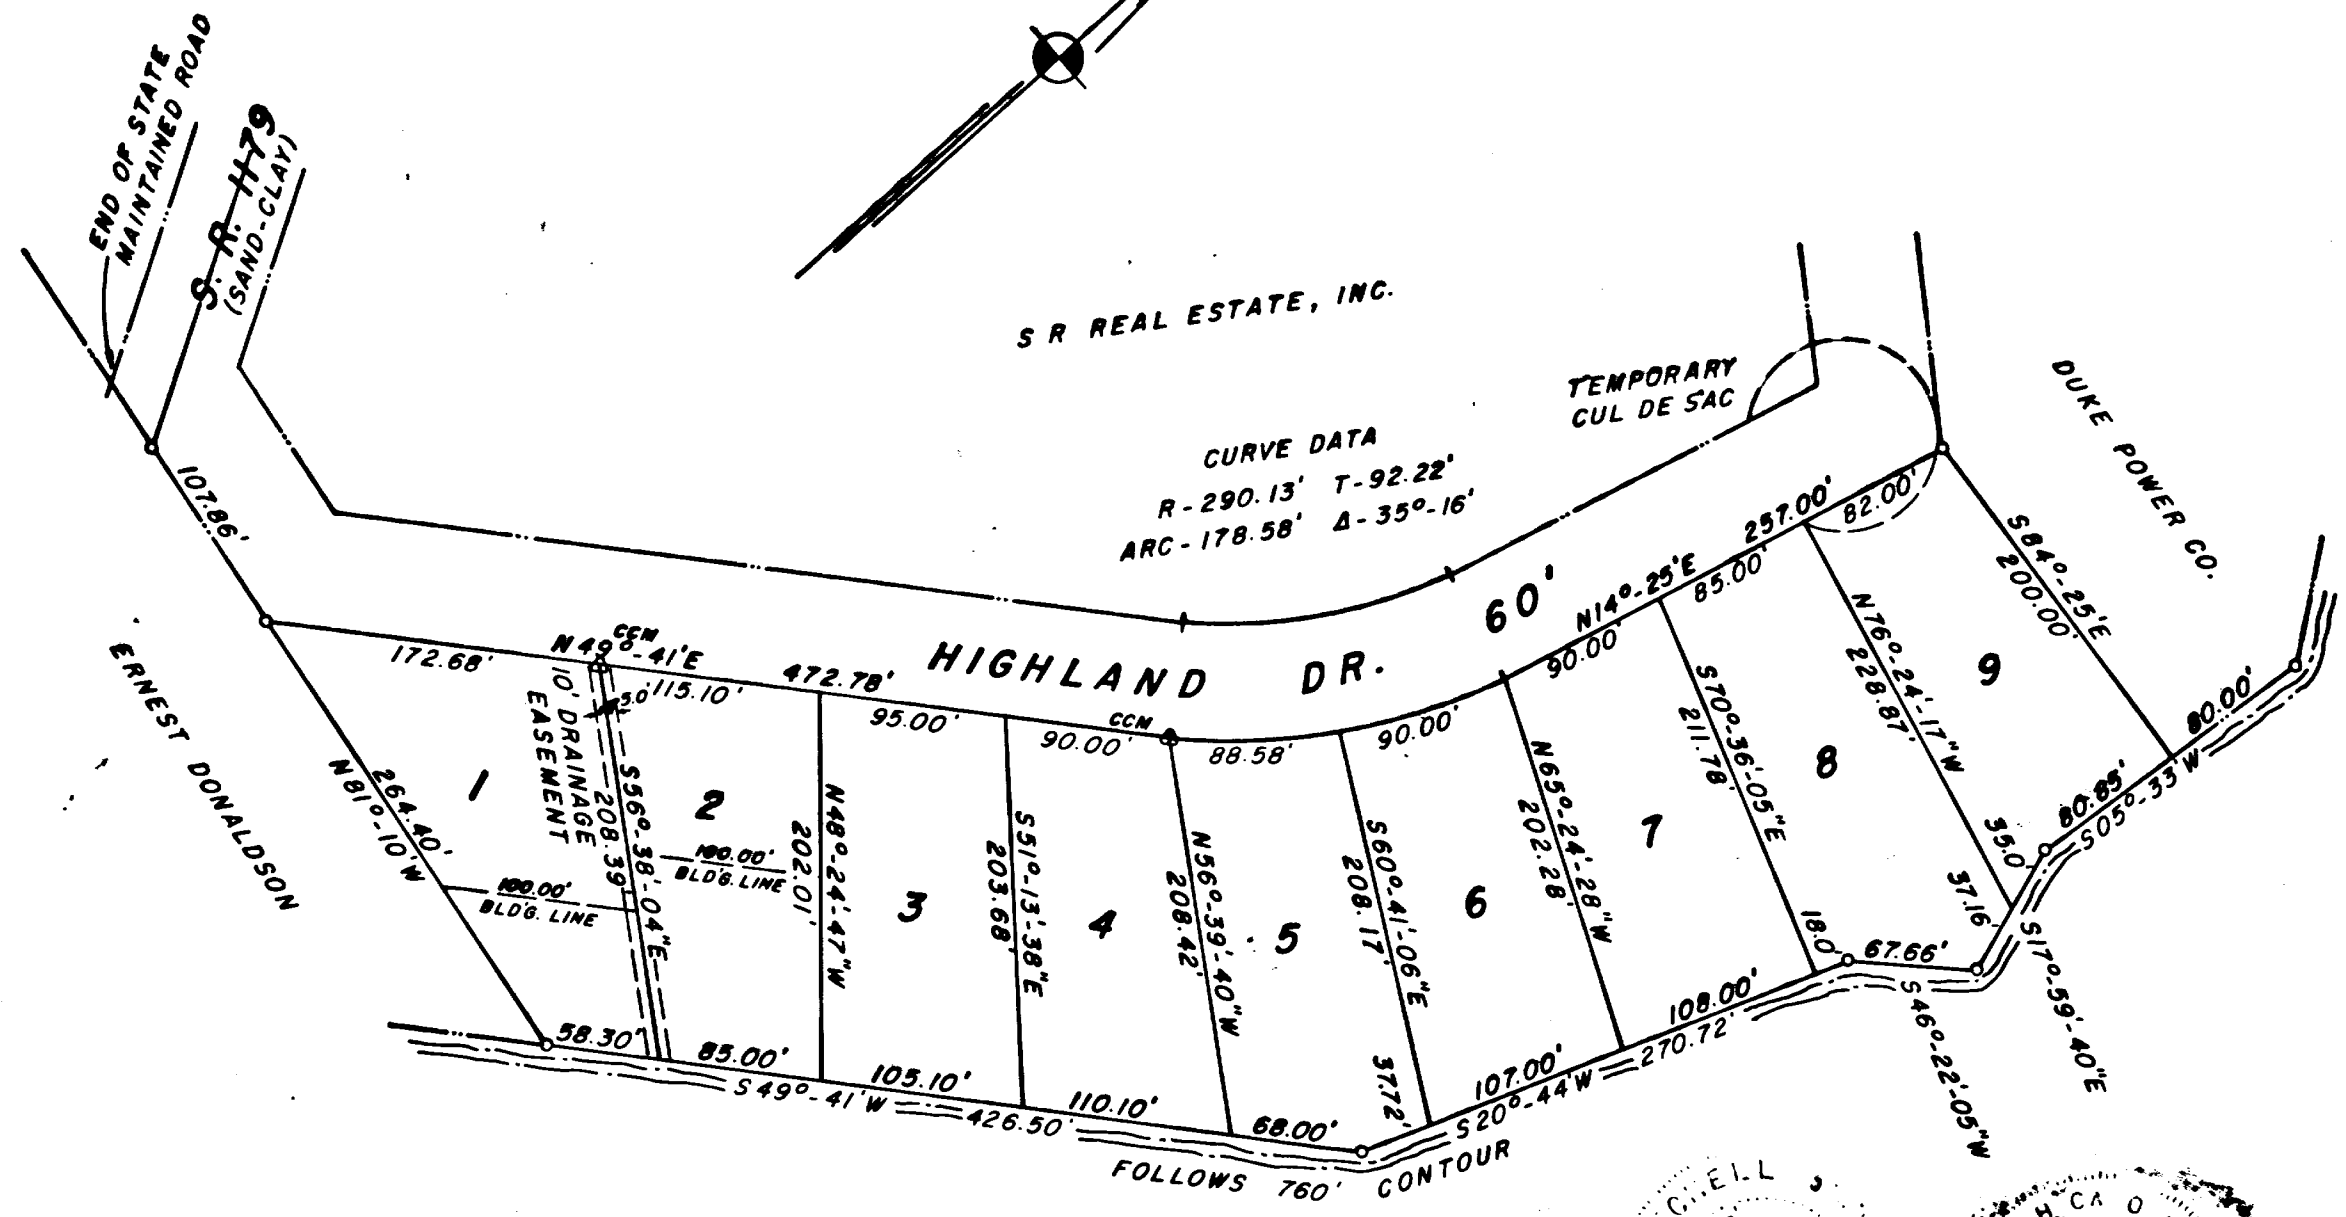

DEPARTMENT OF TRANSPORTATION
 DIVISION OF HIGHWAYS
 PROPOSED SUBDIVISION ROAD
 CONSTRUCTION STANDARDS CERTIFICATION
 APPROVED J. W. Sanford
 DISTRICT ENGINEER
 DATE 9-20-77



SECTION ONE
 OF
 WOODLAND HILLS
 PROPERTY OF S R REAL ESTATE, INC.
 DAVIDSON TWP., IREDELL CO., N.C.
 R. B. KESTLER, JR., REG. SURVEYOR
 SEPTEMBER 1, 1977 SCALE 1"=100'
 DEED REF. - BOOK 601, PAGE 506

